


## PIER DIAGRAM

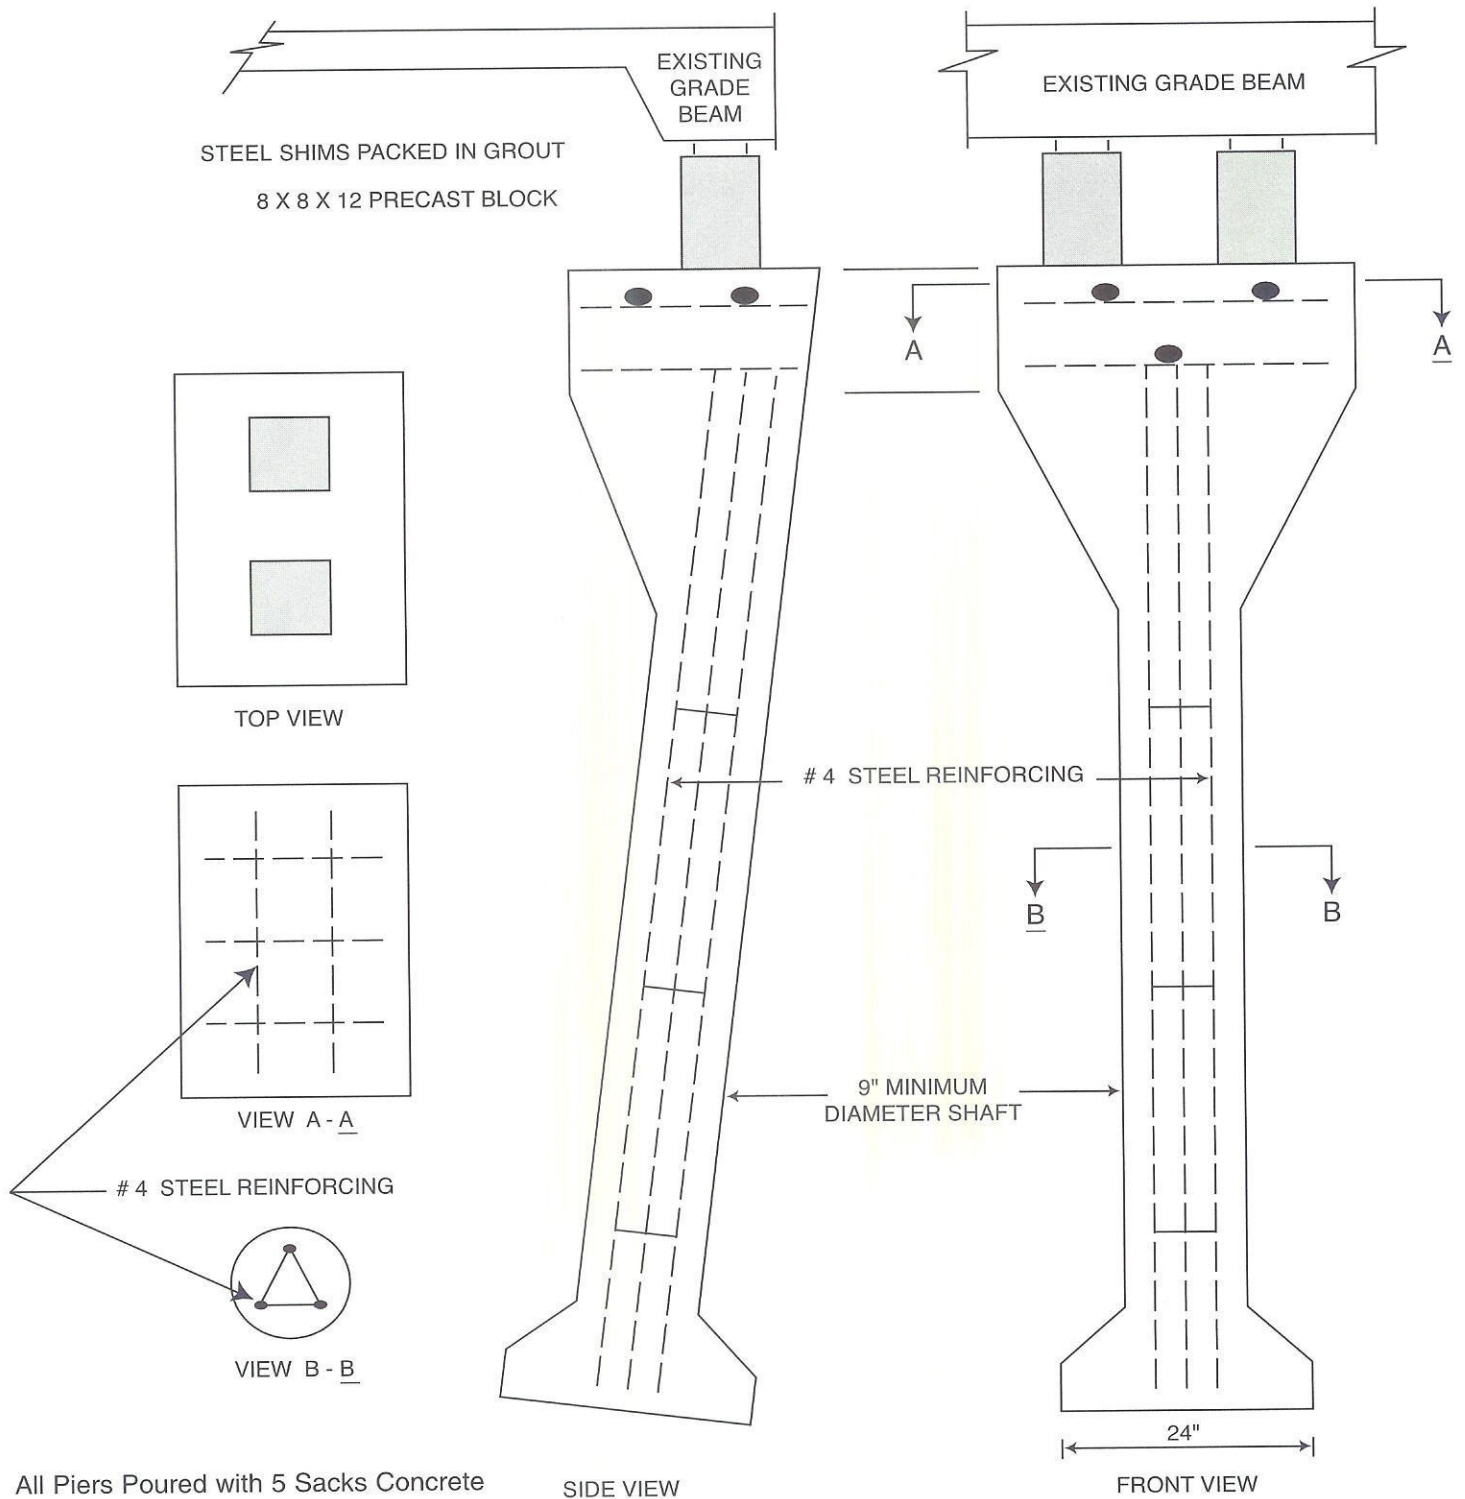

All Piers Poured with 5 Sacks Concrete

SIDE VIEW

FRONT VIEW

Depth of Pier May Vary According to  
Location of Stable, Load-Bearing Clay.